



SITE PLAN

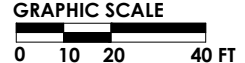


TERRY ROUND
 ARCHITECTURE
 4515 MAIN STREET, STE. 121, ROUNDHAVEN, CA. 92504
 PHONE (909) 555 1212 FAX (909) 555 1222

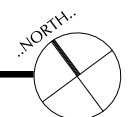

WOODACRE CANYON COMMUNITY PARK
 NEW COMMUNITY CENTER BUILDING
 ROUNDHAVEN, CALIFORNIA

SITE PLAN

A-1
 SHEET
 OF

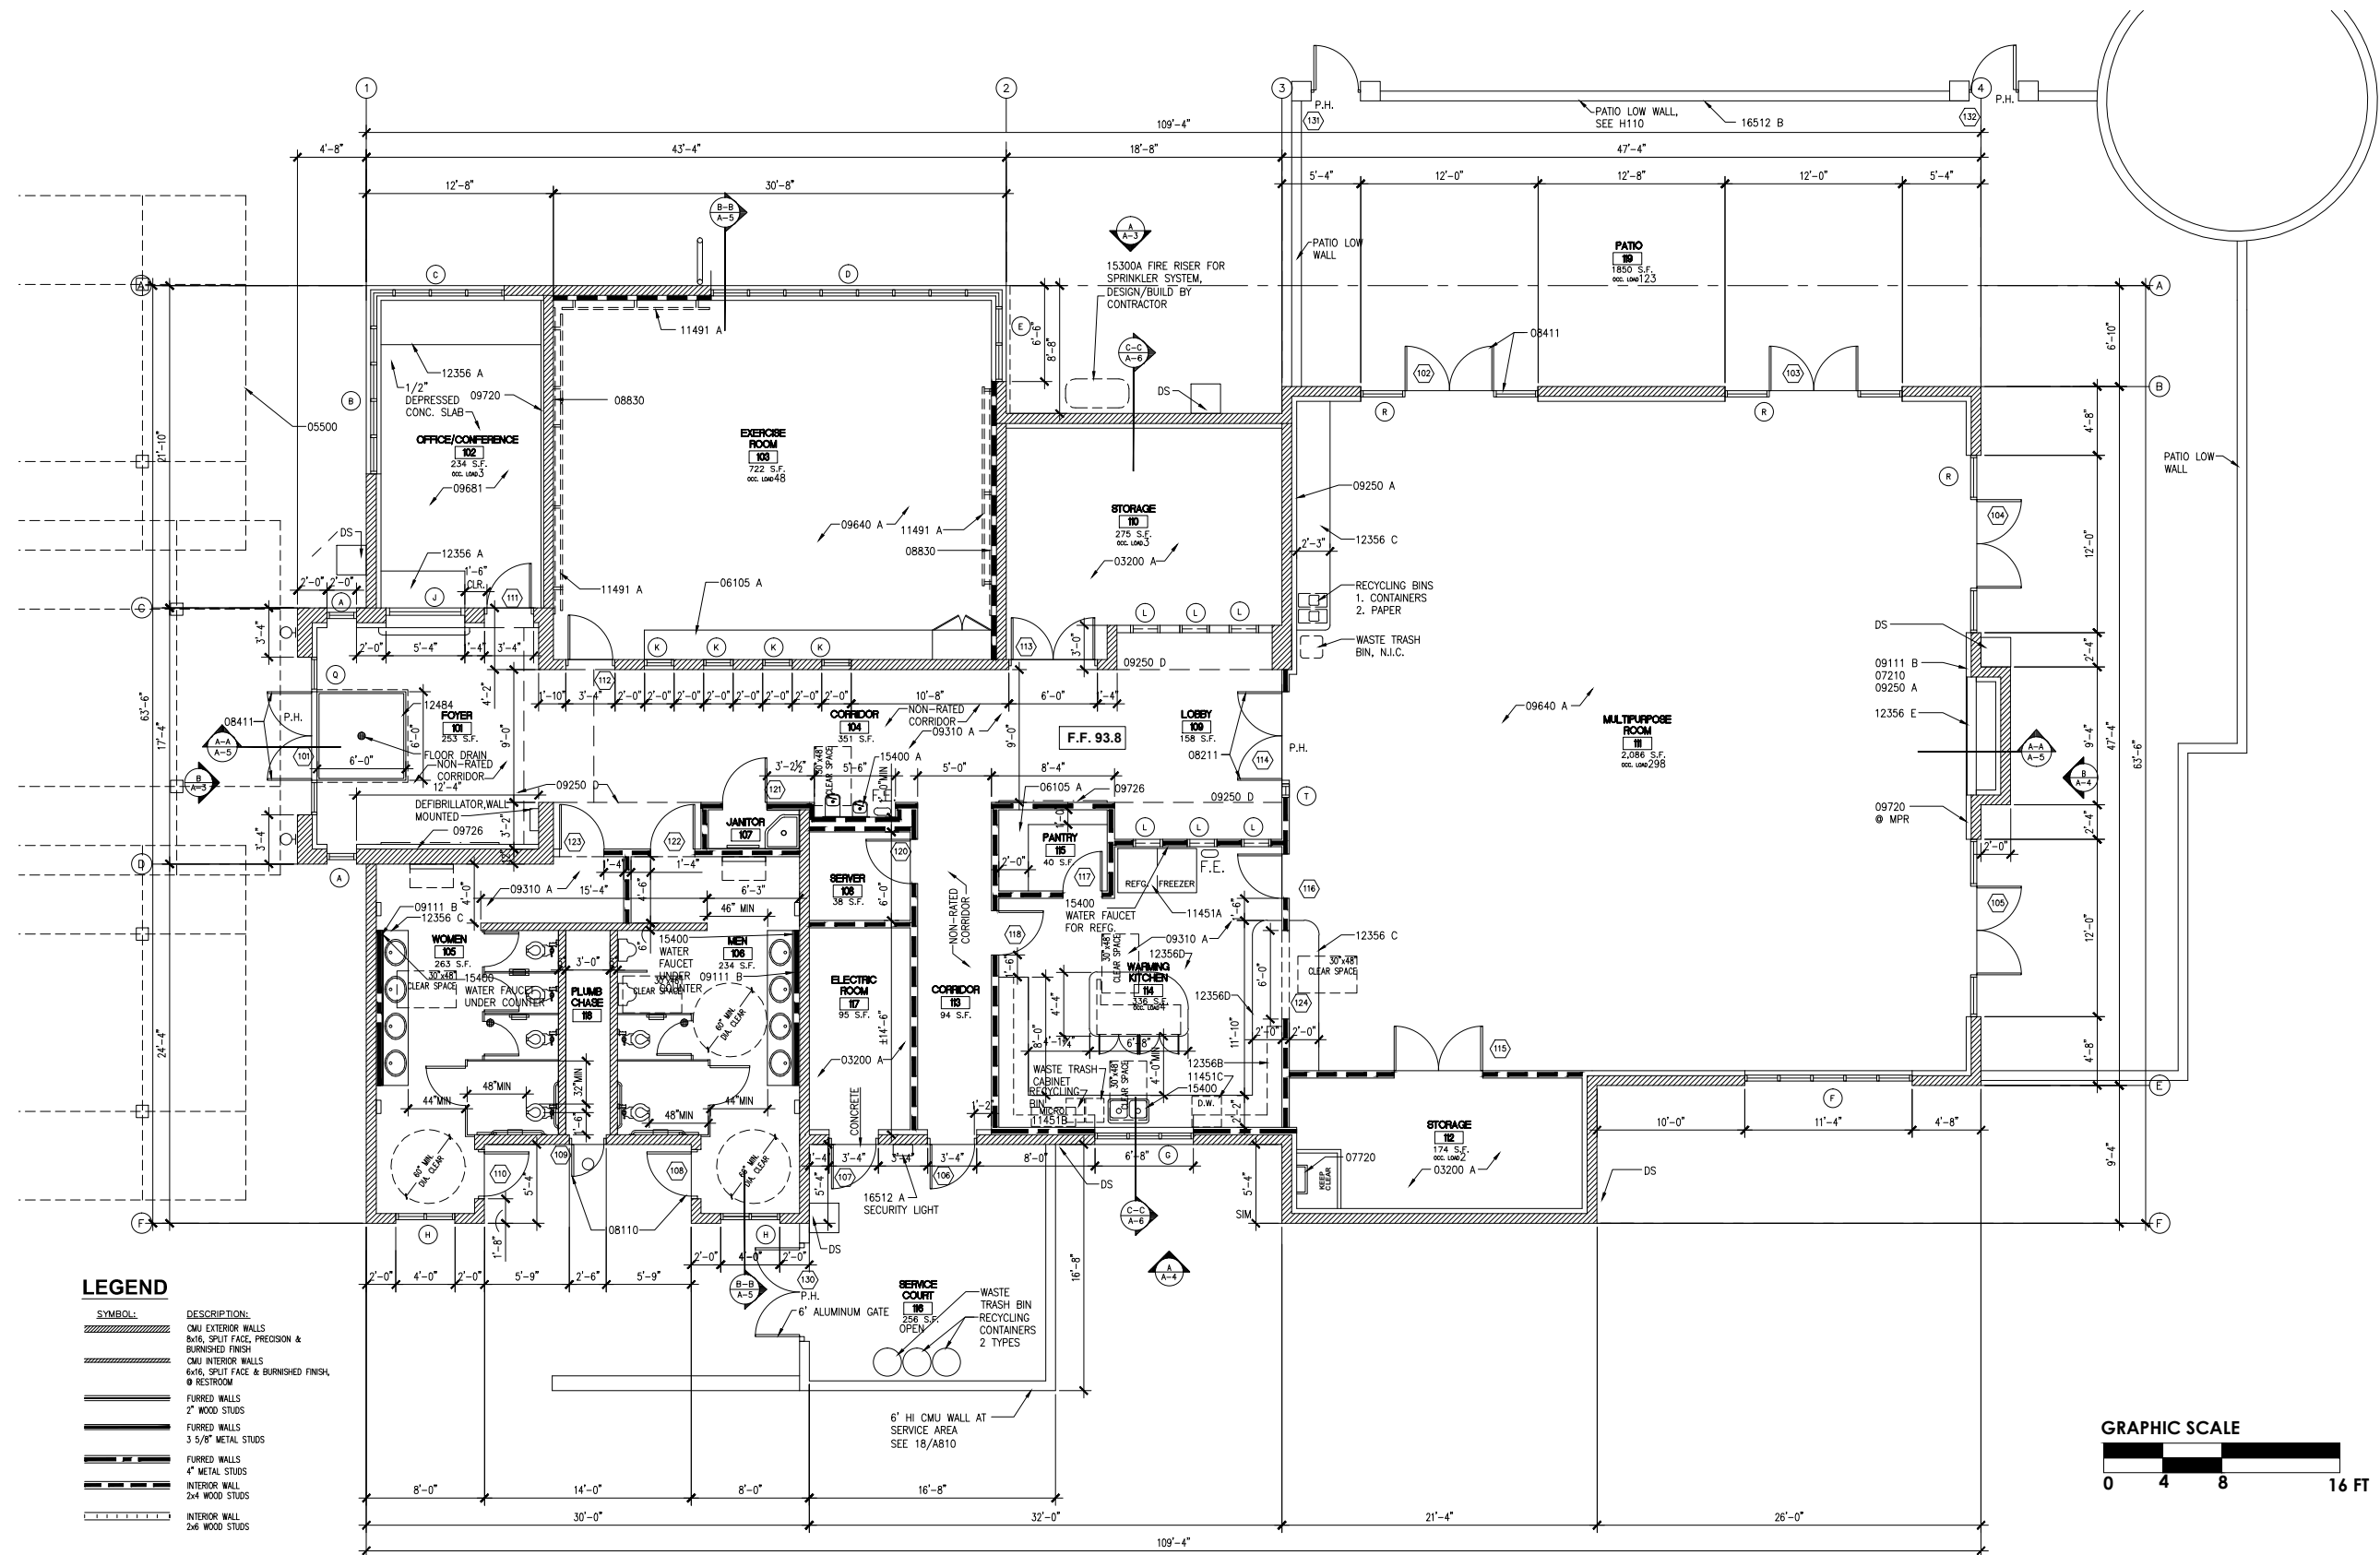

LEGEND

SYMBOL	DESCRIPTION
[Symbol: Dashed line]	CMU EXTERIOR WALLS 6x16, SPLIT FACE, PRECISION & BURNISHED FINISH
[Symbol: Solid line]	CMU INTERIOR WALLS 6x16, SPLIT FACE & BURNISHED FINISH
[Symbol: Dotted line]	RESTROOM
[Symbol: Solid line]	FURRED WALLS 2" WOOD STUDS
[Symbol: Solid line]	FURRED WALLS 3 5/8" METAL STUDS
[Symbol: Solid line]	FURRED WALLS 4" METAL STUDS
[Symbol: Solid line]	INTERIOR WALL 2x4 WOOD STUDS
[Symbol: Solid line]	INTERIOR WALL 2x6 WOOD STUDS



FLOOR PLAN

SEE SHEET A-0.1 FOR KEY NOTES