



# SITE PLAN

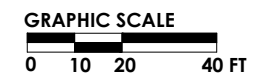


**TERRY ROUND**  
 ARCHITECTURE  
 4515 MAIN STREET, STE. 121, ROUNDHAVEN, CA. 92504  
 PHONE (909) 555 1212 FAX (909) 555 1222

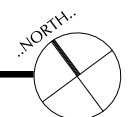

WOODACRE CANYON COMMUNITY PARK  
 NEW COMMUNITY CENTER BUILDING  
 ROUNDHAVEN, CALIFORNIA

SITE PLAN

**A-1**  
 SHEET  
 OF

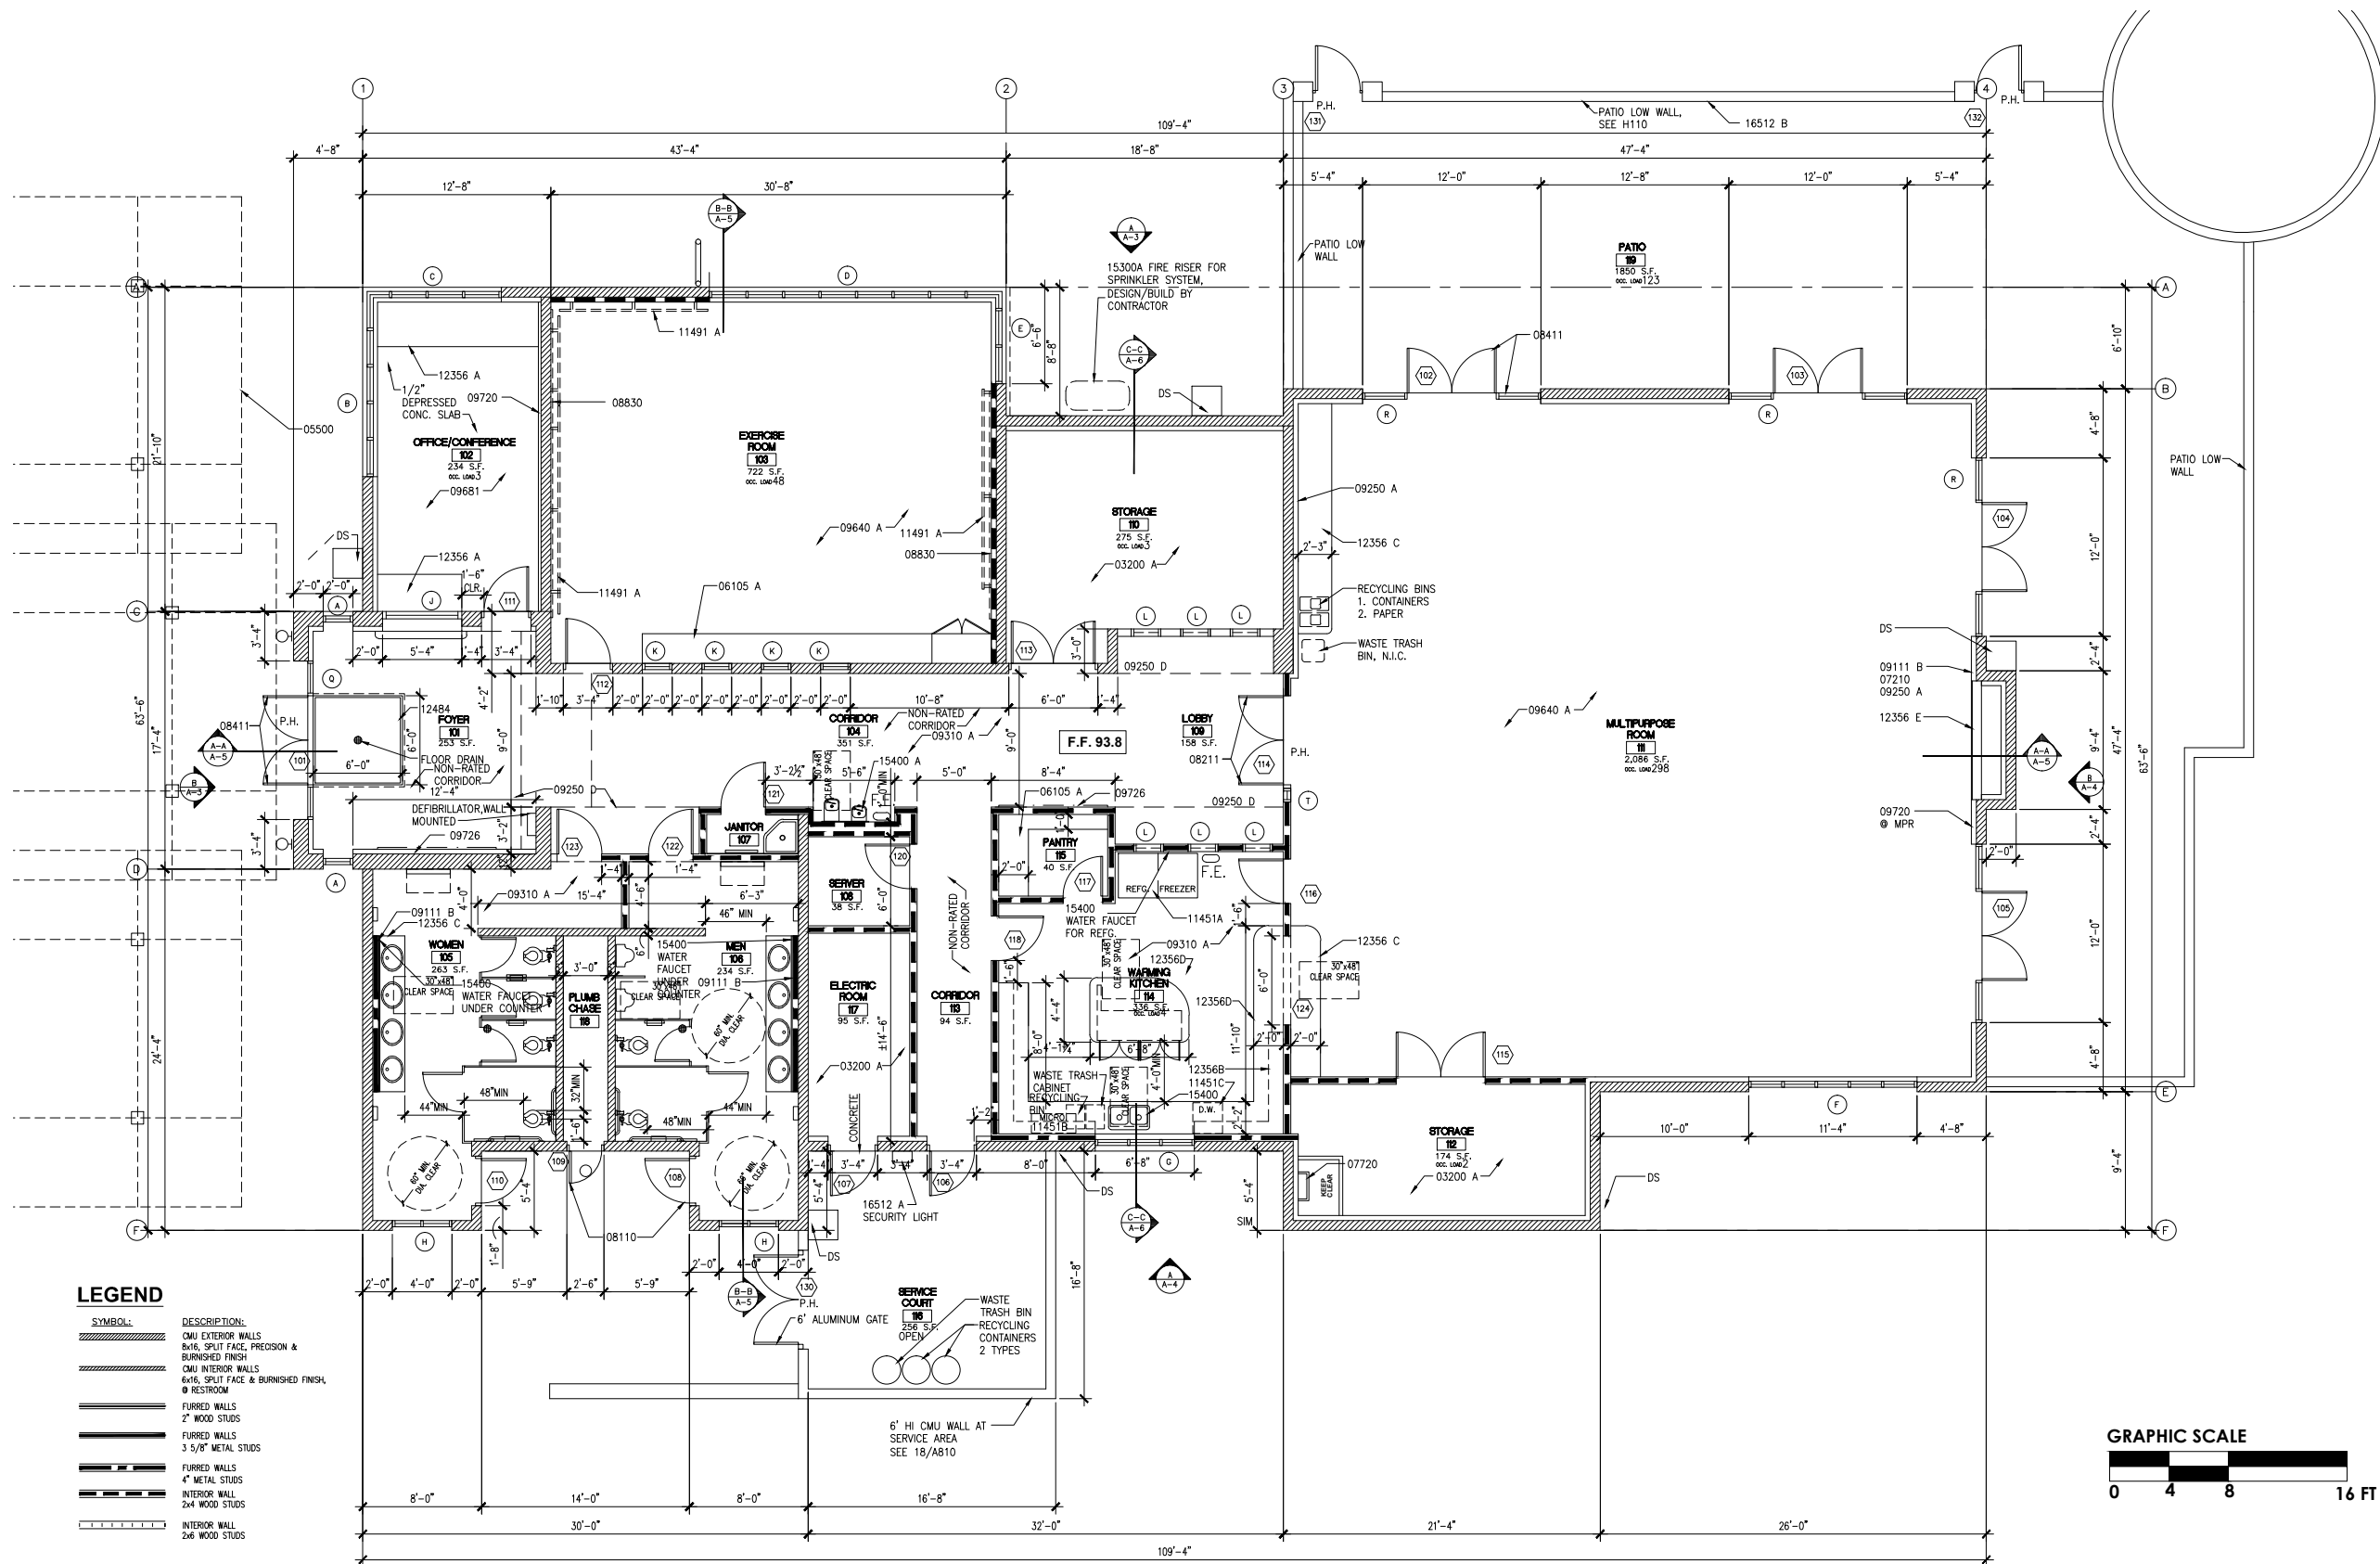

**LEGEND**

SYMBOL	DESCRIPTION
[Symbol: Dashed line]	CMU EXTERIOR WALLS 6x16, SPLIT FACE, PRECISION & BURNISHED FINISH
[Symbol: Solid line]	CMU INTERIOR WALLS 6x16, SPLIT FACE & BURNISHED FINISH
[Symbol: Dotted line]	RESTROOM
[Symbol: Solid line]	FURRED WALLS 2" WOOD STUDS
[Symbol: Solid line]	FURRED WALLS 3 5/8" METAL STUDS
[Symbol: Solid line]	FURRED WALLS 4" METAL STUDS
[Symbol: Solid line]	INTERIOR WALL 2x4 WOOD STUDS
[Symbol: Dotted line]	INTERIOR WALL 2x6 WOOD STUDS



**FLOOR PLAN**

SEE SHEET A-0.1 FOR KEY NOTES